




SIDE ELEVATION

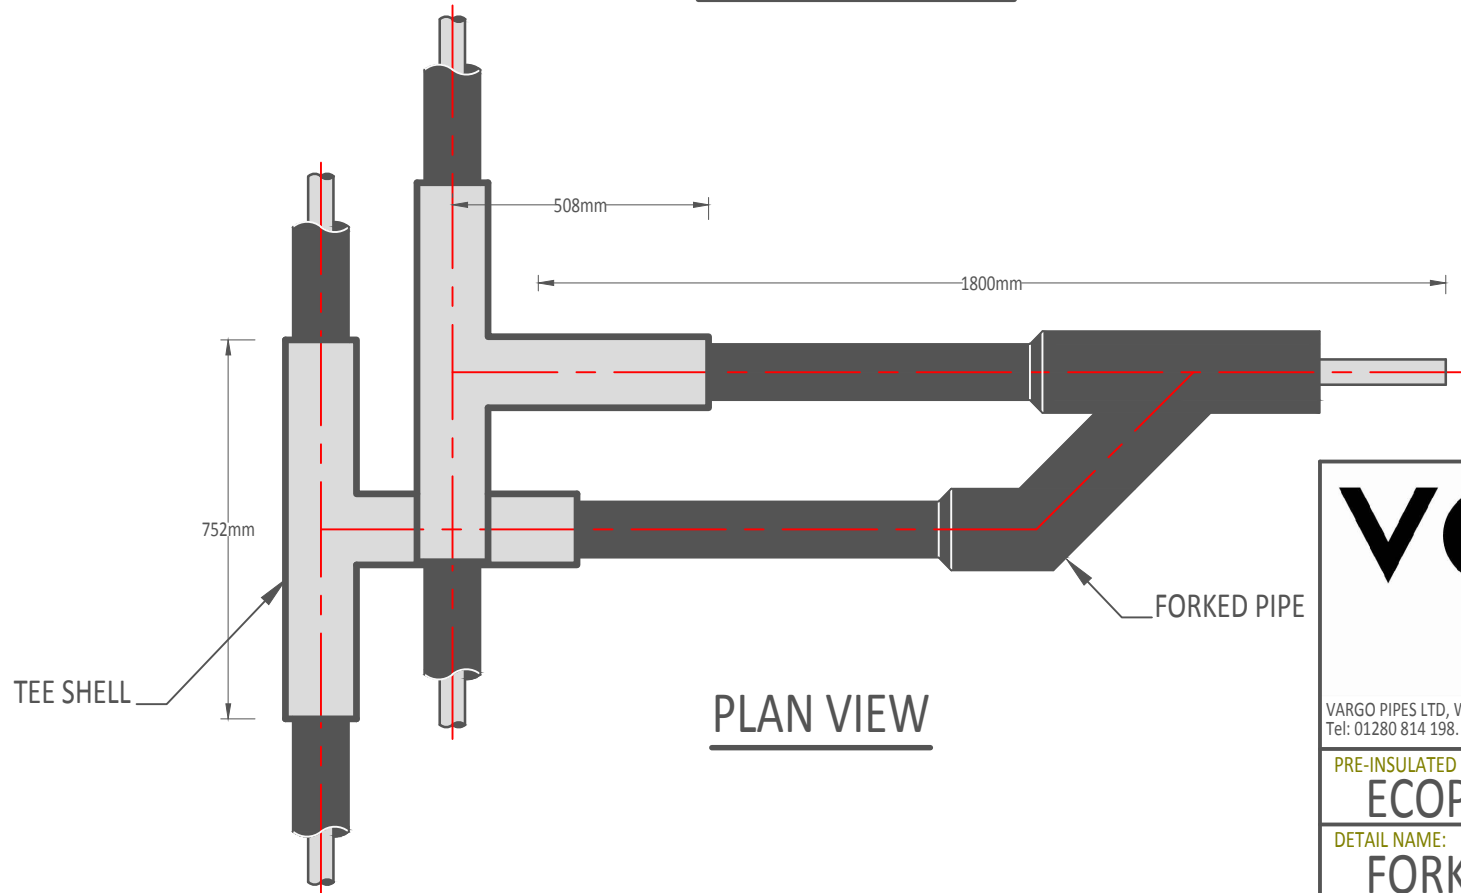

PLAN VIEW



VARGO PIPES LTD, WEST HOUSE, WEST STREET, BUCKINGHAM, MK18 1HE.
Tel: 01280 814 198. Email: sales@vargopipes.co.uk www.vargopipes.co.uk

PRE-INSULATED PIPE SYSTEM:

ECOPEX - UNO & DUO

DETAIL NAME:

FORKED CONVERSION

DRAWING No:

VP3.1

DRAWN BY:

C.AUSTEN

DRAWN DATE:

15.03.18

SCALE:

N.T.S

REV:

-